


GROUND FLOOR PLAN
Sc: 1:100

THESE ARE THE DRAWINGS REFERRED TO IN THE CONTRACT
 DATED.....
 SIGNED BY THE PROPRIETOR.....
 SIGNED BY THE BUILDER.....

NOTES:
 1. DO NOT SCALE DIMENSIONS FROM THIS DRAWING.
 2. ALL DIMENSIONS ARE IN MILLIMETRES AND ALL LEVELS ARE IN METRES UNO.
 3. VERIFY ALL DIMENSIONS WITH ARCHITECTURAL DRAWINGS. ARCHITECTURAL DRAWINGS ALWAYS TAKE PRECEDENCE.
 4. COTAN PTY LTD DOES NOT CERTIFY THE DIMENSIONAL ACCURACY OF THE ELECTRONIC CAD DRAWINGS.
 5. THE ORIGINAL DRAWINGS WERE PRODUCED USING COLOUR. FOR GREATER CLARITY AND TO AVOID ERRORS COLOUR COPIES OF THE PLANS SHOULD BE USED.
 6. DRAWINGS AND DESIGNS ARE PROTECTED BY COPYRIGHT AND REMAIN THE PROPERTY OF COTAN PTY LTD.

NO	DATE	REVISION
A	5.11.21	ISSUED FOR REVIEW
NO		

<p>cotan Designers & Consulting Engineers ACN 097 556 057 ABN 54 097 556 057 229 Russell Highway, Busselton WA 6280 Tel: (08) 9754 2131</p>	INTEGRATED LEARNING & ARTS CENTRE GEORGIANA MOLLOY ANGLICAN SCHOOL 2 HAWKER APPROACH, YALYALUP GROUND FLOOR PLAN			
	DESIGNED D.SMITH	APPROVED 	SHEET SIZE A1	JOB No. 19-002

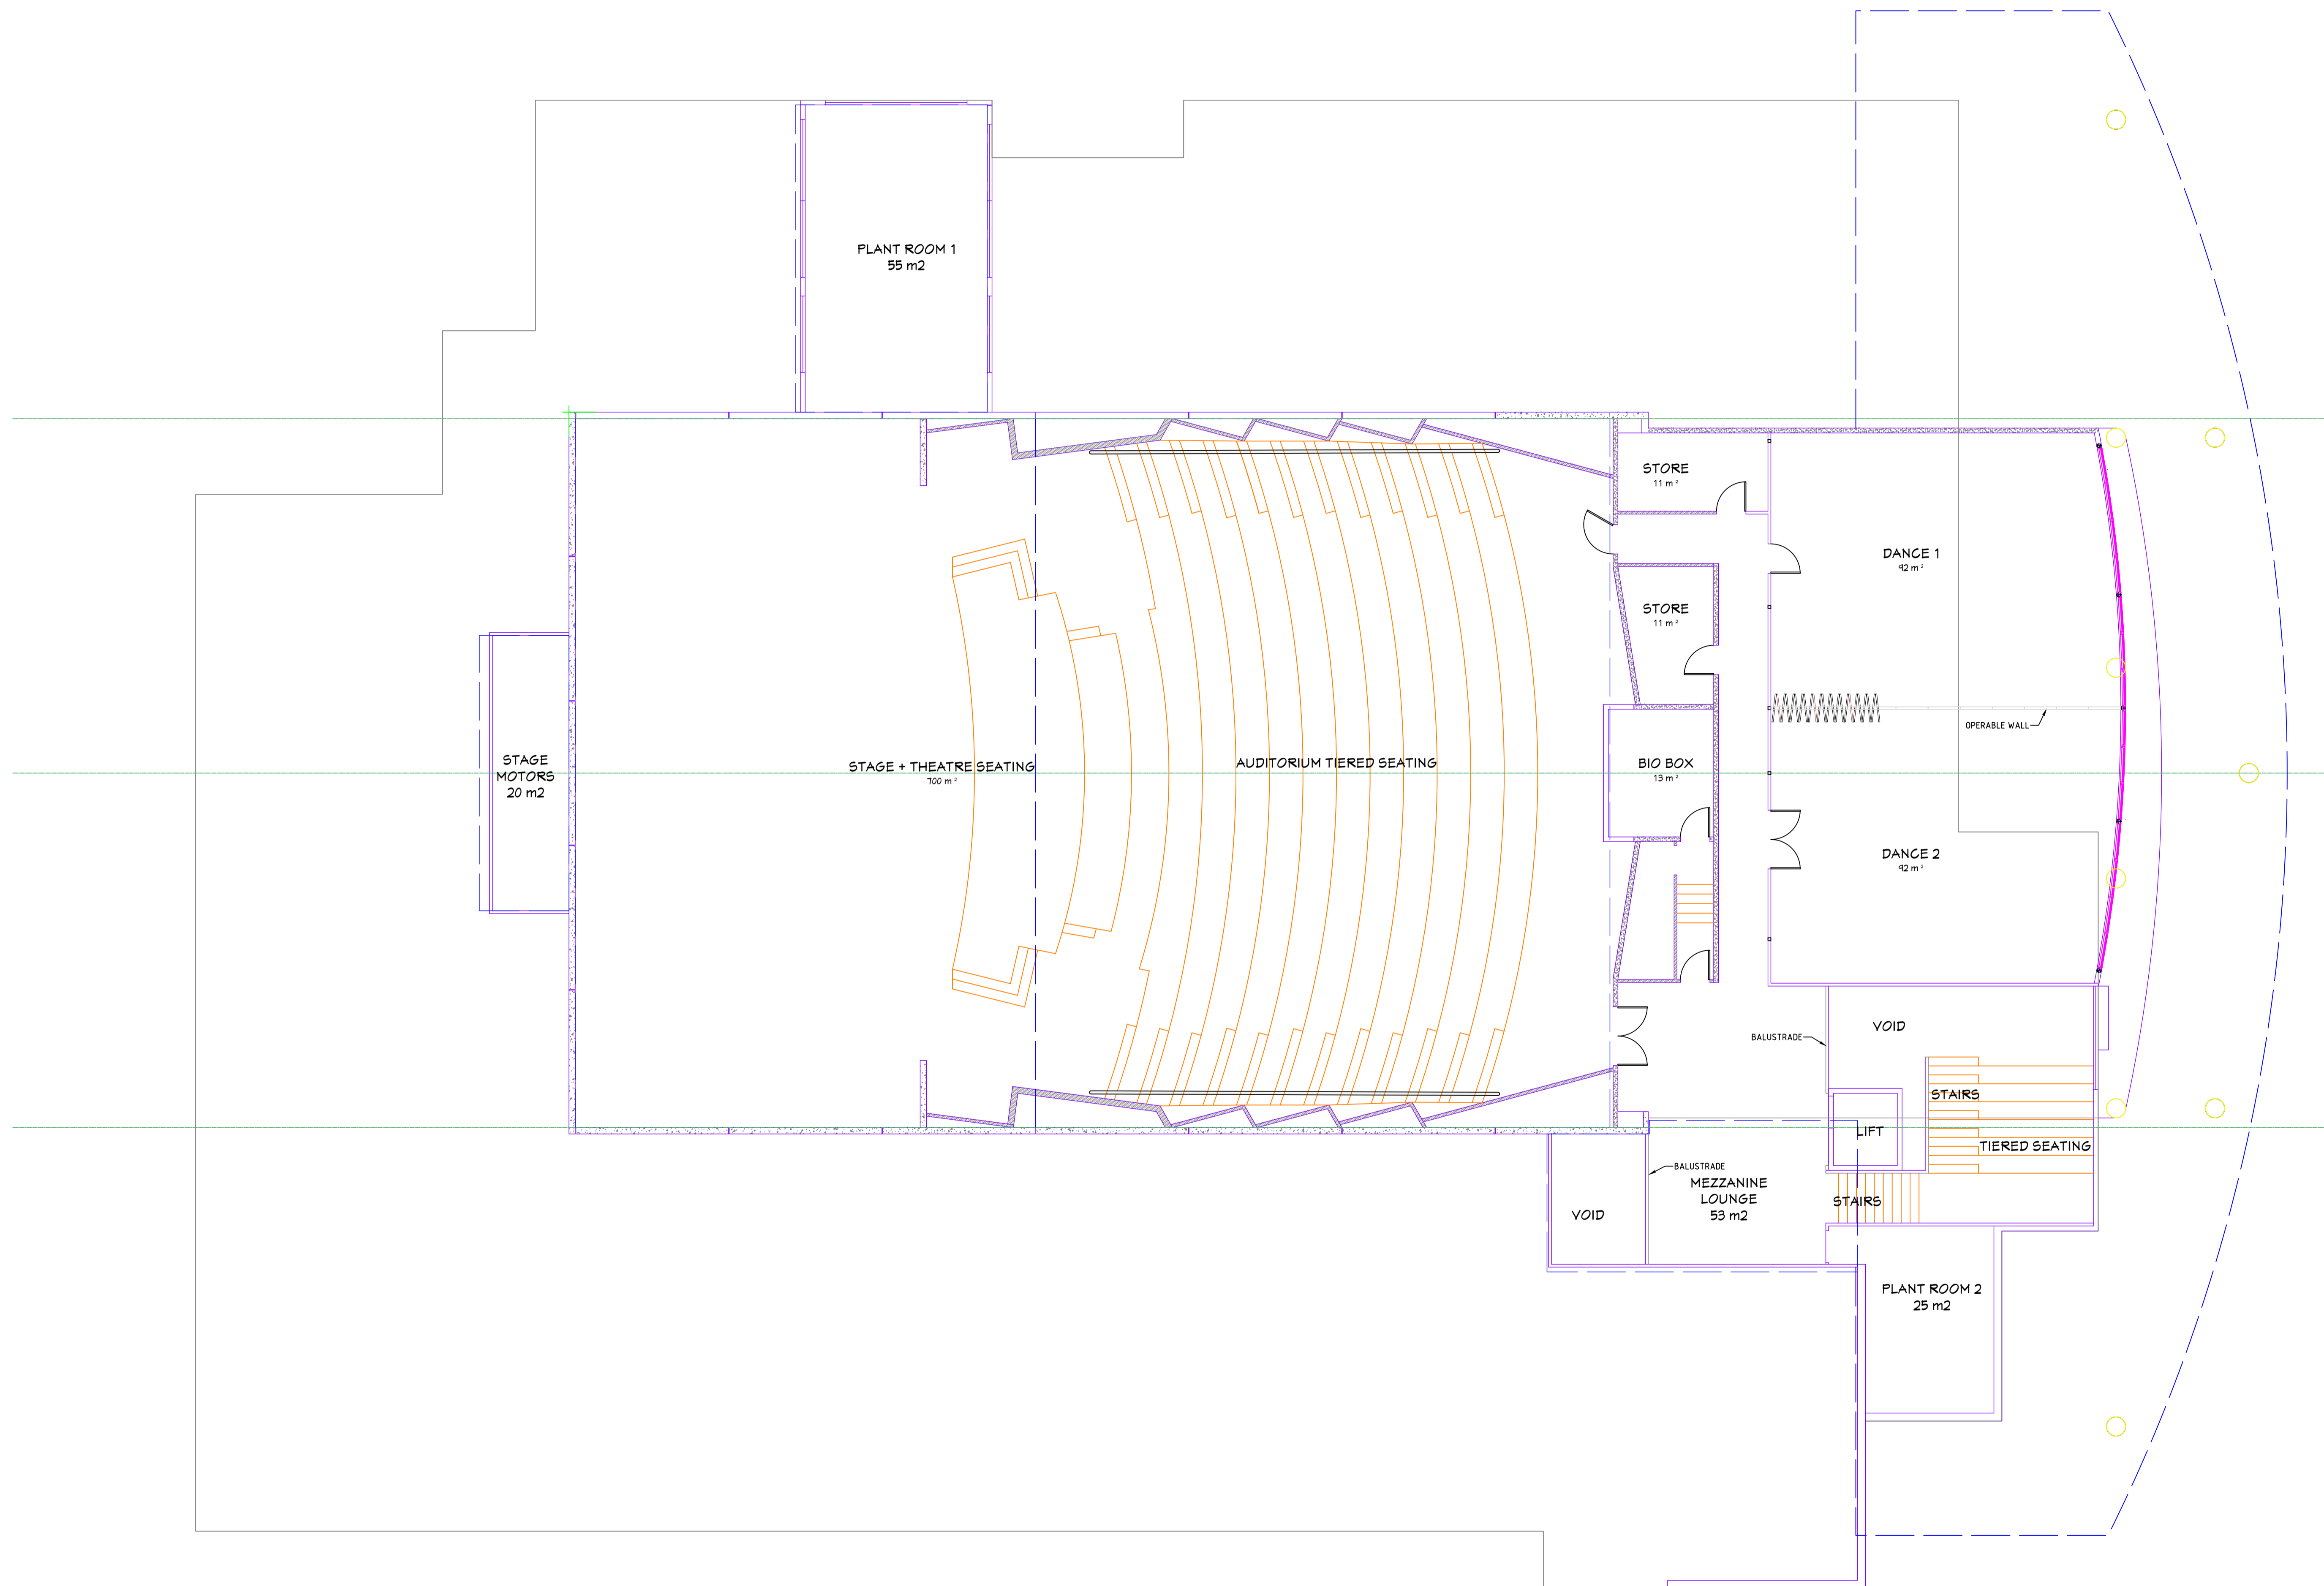

FIRST FLOOR PLAN
Sc: 1:100

THESE ARE THE DRAWINGS REFERRED TO IN THE CONTRACT
 DATED.....
 SIGNED BY THE PROPRIETOR.....
 SIGNED BY THE BUILDER.....

NOTES:
 1. DO NOT SCALE DIMENSIONS FROM THIS DRAWING.
 2. ALL DIMENSIONS ARE IN MILLIMETRES AND ALL LEVELS ARE IN METRES UNO.
 3. VERIFY ALL DIMENSIONS WITH ARCHITECTURAL DRAWINGS. ARCHITECTURAL DRAWINGS ALWAYS TAKE PRECEDENCE.
 4. COTAN PTY LTD DOES NOT CERTIFY THE DIMENSIONAL ACCURACY OF THE ELECTRONIC CAD DRAWINGS.
 5. THE ORIGINAL DRAWINGS WERE PRODUCED USING COLOUR. FOR GREATER CLARITY AND TO AVOID ERRORS COLOUR COPIES OF THE PLANS SHOULD BE USED.
 6. DRAWINGS AND DESIGNS ARE PROTECTED BY COPYRIGHT AND REMAIN THE PROPERTY OF COTAN PTY LTD.

NO	DATE	REVISION
A	5.11.21	ISSUED FOR REVIEW

cotan
 Designers & Consulting Engineers
 ACN 097 556 057 ABN 54 097 556 057
 229 Russell Highway, Russellton WA 6280
 Tel: (08) 9754 2131

INTEGRATED LEARNING & ARTS CENTRE
 GEORGIANA MOLLOY ANGLICAN SCHOOL
 2 HAWKER APPROACH, YALYALUP
FIRST FLOOR PLAN

DESIGNED D.SMITH	APPROVED <i>[Signature]</i>	SHEET SIZE A1	JOB No. 19-002	DRG No. D03
---------------------	--------------------------------	------------------	-------------------	----------------